


5/11/2023 - 12:42:47pm

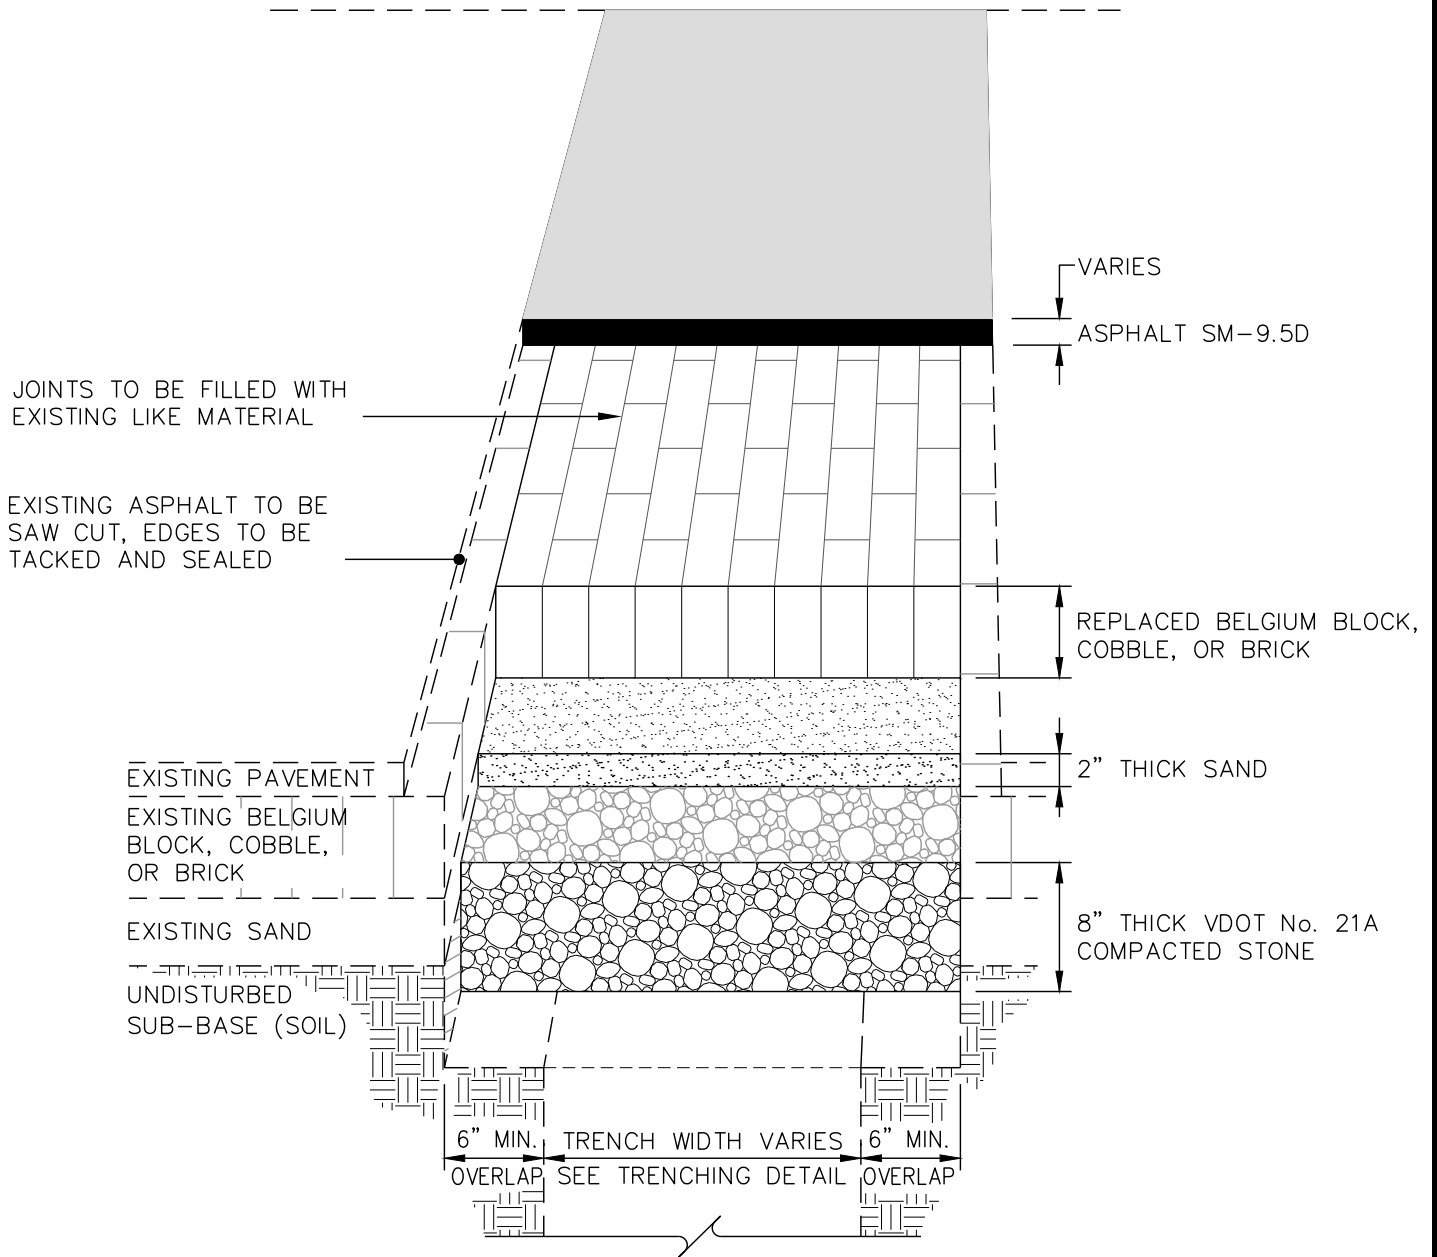

NOTES:

1. THIS DETAIL TO BE USED ONLY WHEN APPROVED BY DIRECTOR OF PUBLIC WORKS.



THE CITY OF LYNCHBURG

TRENCH PATCH – HISTORICAL DISTRICT
WITH ASPHALT OVERLAY – TYPE H

USE WITH THE CITY OF LYNCHBURG STANDARD SPECIFICATIONS ONLY

SCALE:
NOT TO SCALE

DETAIL #
25.21

REVISION DATE:
4-2023

SHEET #:
1 OF 1