


# ENLARGED ADJUSTING RING DETAIL

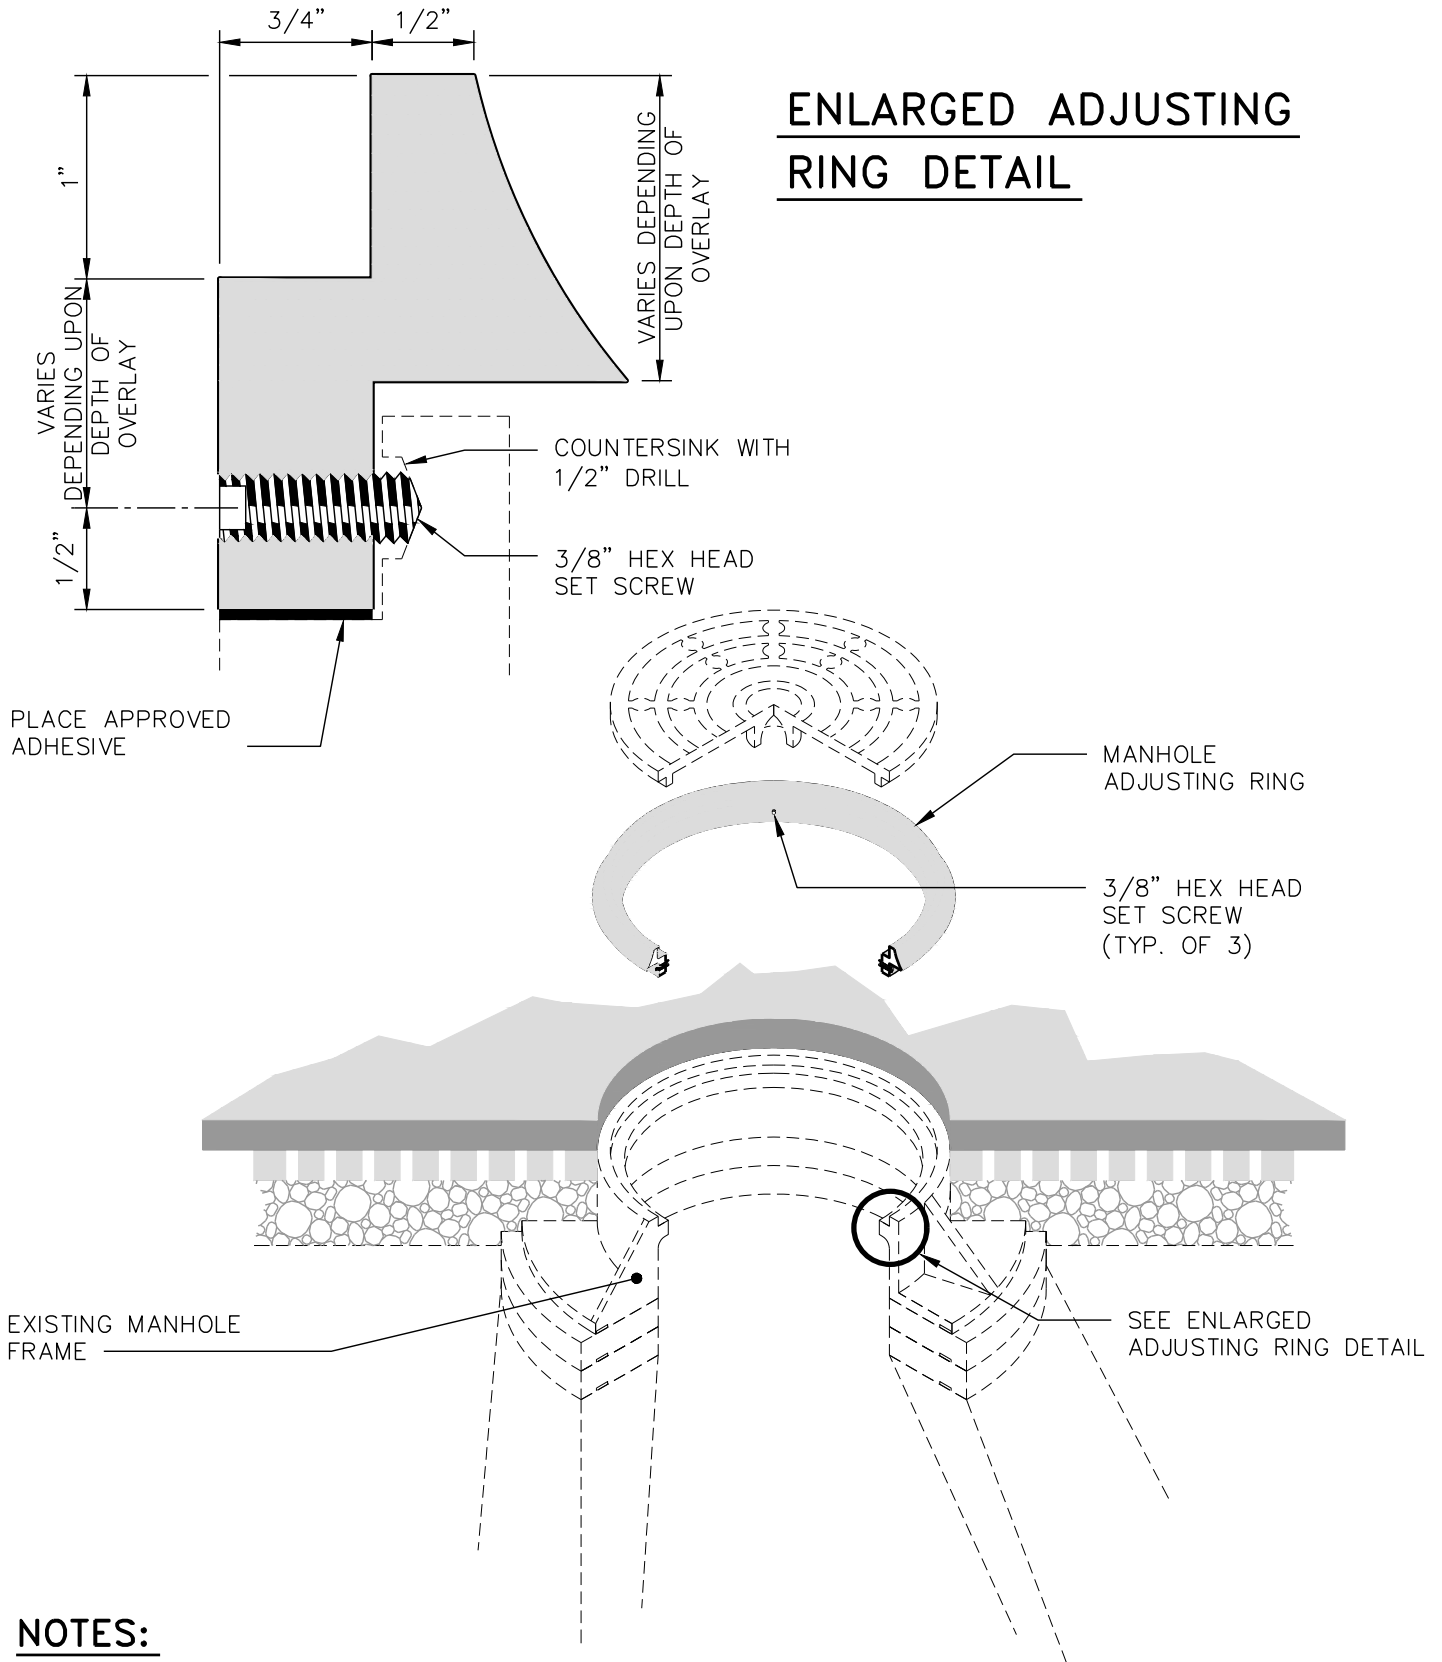

**NOTES:**

- 1. STYLE OF ADJUSTING RING MAY VARY.
- 2. THE CONTRACTOR SHALL FIELD VERIFY DIAMETER OF ADJUSTING RING.

5/11/2023 - 12:41:17pm



THE CITY OF LYNCHBURG

MANHOLE ADJUSTING RING

USE WITH THE CITY OF LYNCHBURG STANDARD SPECIFICATIONS ONLY

SCALE:  
NOT TO SCALE

REVISION DATE:  
4-2023

DETAIL #  
25.09

SHEET #:  
1 OF 1